



B 1298 REC 02249350 05/07/91 09:54 \$10.00 1/001
F 0506 MARY ANN FEUERSTEIN CLERK & RECORDER WELD CO, CO

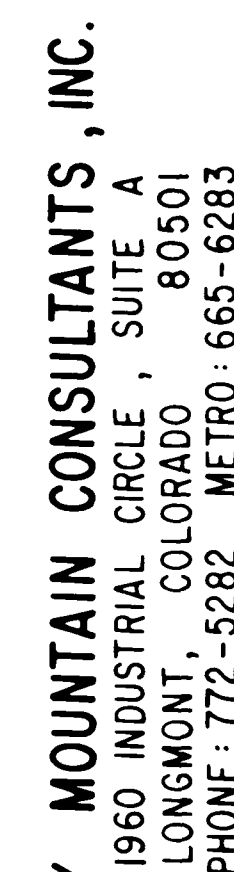

U
E
r

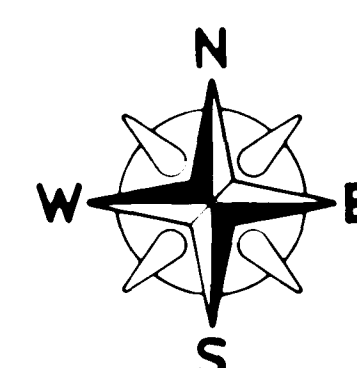

SCALE:
1" = 200'



0 100' 200' 400'

LEGEND:

CONTIGUIT

[illegible]

DRACONO INVESTMENT CO. PROPERTY (SECTION 36, TOWNSHIP 2 NORTH, RANGE 68 WEST OF THE 6TH PRINCIPAL MERIDIAN), ANNEXATION MAP FOR THE TOWN OF FREDERICK, COUNTY OF CALHOUN, MISSISSIPPI

SCALE: 1"=200'

DATE: 3/7/90
DESIGNED BY: P.B.
DRAWN BY: HQ4
CHECKED BY: P.B.

JOB NO.
42-1451.001.00

SHEET:
OF 1